

BOARD MEMBERS

Tina Certain
Diyonne McGraw
Sarah Rockwell, Ph.D.
Leannetta McNealy, Ph.D.
Kay Abbitt



District Office
620 East University Avenue
Gainesville, Florida
32601-5498

www.sbac.edu
(352) 955-7300

SUPERINTENDENT OF SCHOOLS

Shane L. Andrew, Superintendent

Mission Statement: We are committed to the success of every student!

Date: May 22, 2024
To: All Qualified Prospective Quoters
From: Jeffrey Garcia, Purchasing Department
Re: Addendum 1 to Invitation for Bid #24-68 Cleanout & Disposal Services – 301 NW 62nd Street (Formerly Terwilliger ES)

This addendum is provided to all Bidders attending the mandatory pre-bid meeting at 301 NW 62nd Street (Formerly Terwilliger ES) on Wednesday May 22nd, 2024.

The information contained herein shall become part of the contract awarded by the District for the specified services. Bidder shall indicate acceptance of the information contained in this addendum by signing in the spaces provided below. The signed addendum shall be included with Bid response.

Addendum No. 1

1. Attendees – Jamrock, Simpson Environmental, Alachua Environmental, College Hunks, Gator Junk.
2. FISH plans for the site are attached.
3. Q: The drop-off and pulling of dumpsters may cause delays in project completion if there are lags in delivery.
A: The District will coordinate pulls and drops offs with our contracted service provider to ensure minimal disruption to the performance of services by awarded bidder.
4. Q: The bid states a 30 day timeline. Is this firm?
A: Yes. The project must be complete by Friday July 19th, 2024.
5. Q: Are the mounted tv's to be disposed of?
A: Yes. There is no tangible property at this site. Any and all equipment and property has been dropped from our inventory rolls and is to be disposed of in an economical and legal manner.

ALL OTHER TERMS, CONDITIONS, AND PROVISIONS OF IFB 24-68 REMAIN UNCHANGED AND IN FULL FORCE AND EFFECT.

IFB 24-68

ADDENDUM NO. 01: RECEIVED AND ACCEPTED


COMPANY: _____

NAME: _____

TITLE: _____

SIGNATURE: _____

DATE: _____ / _____ / _____

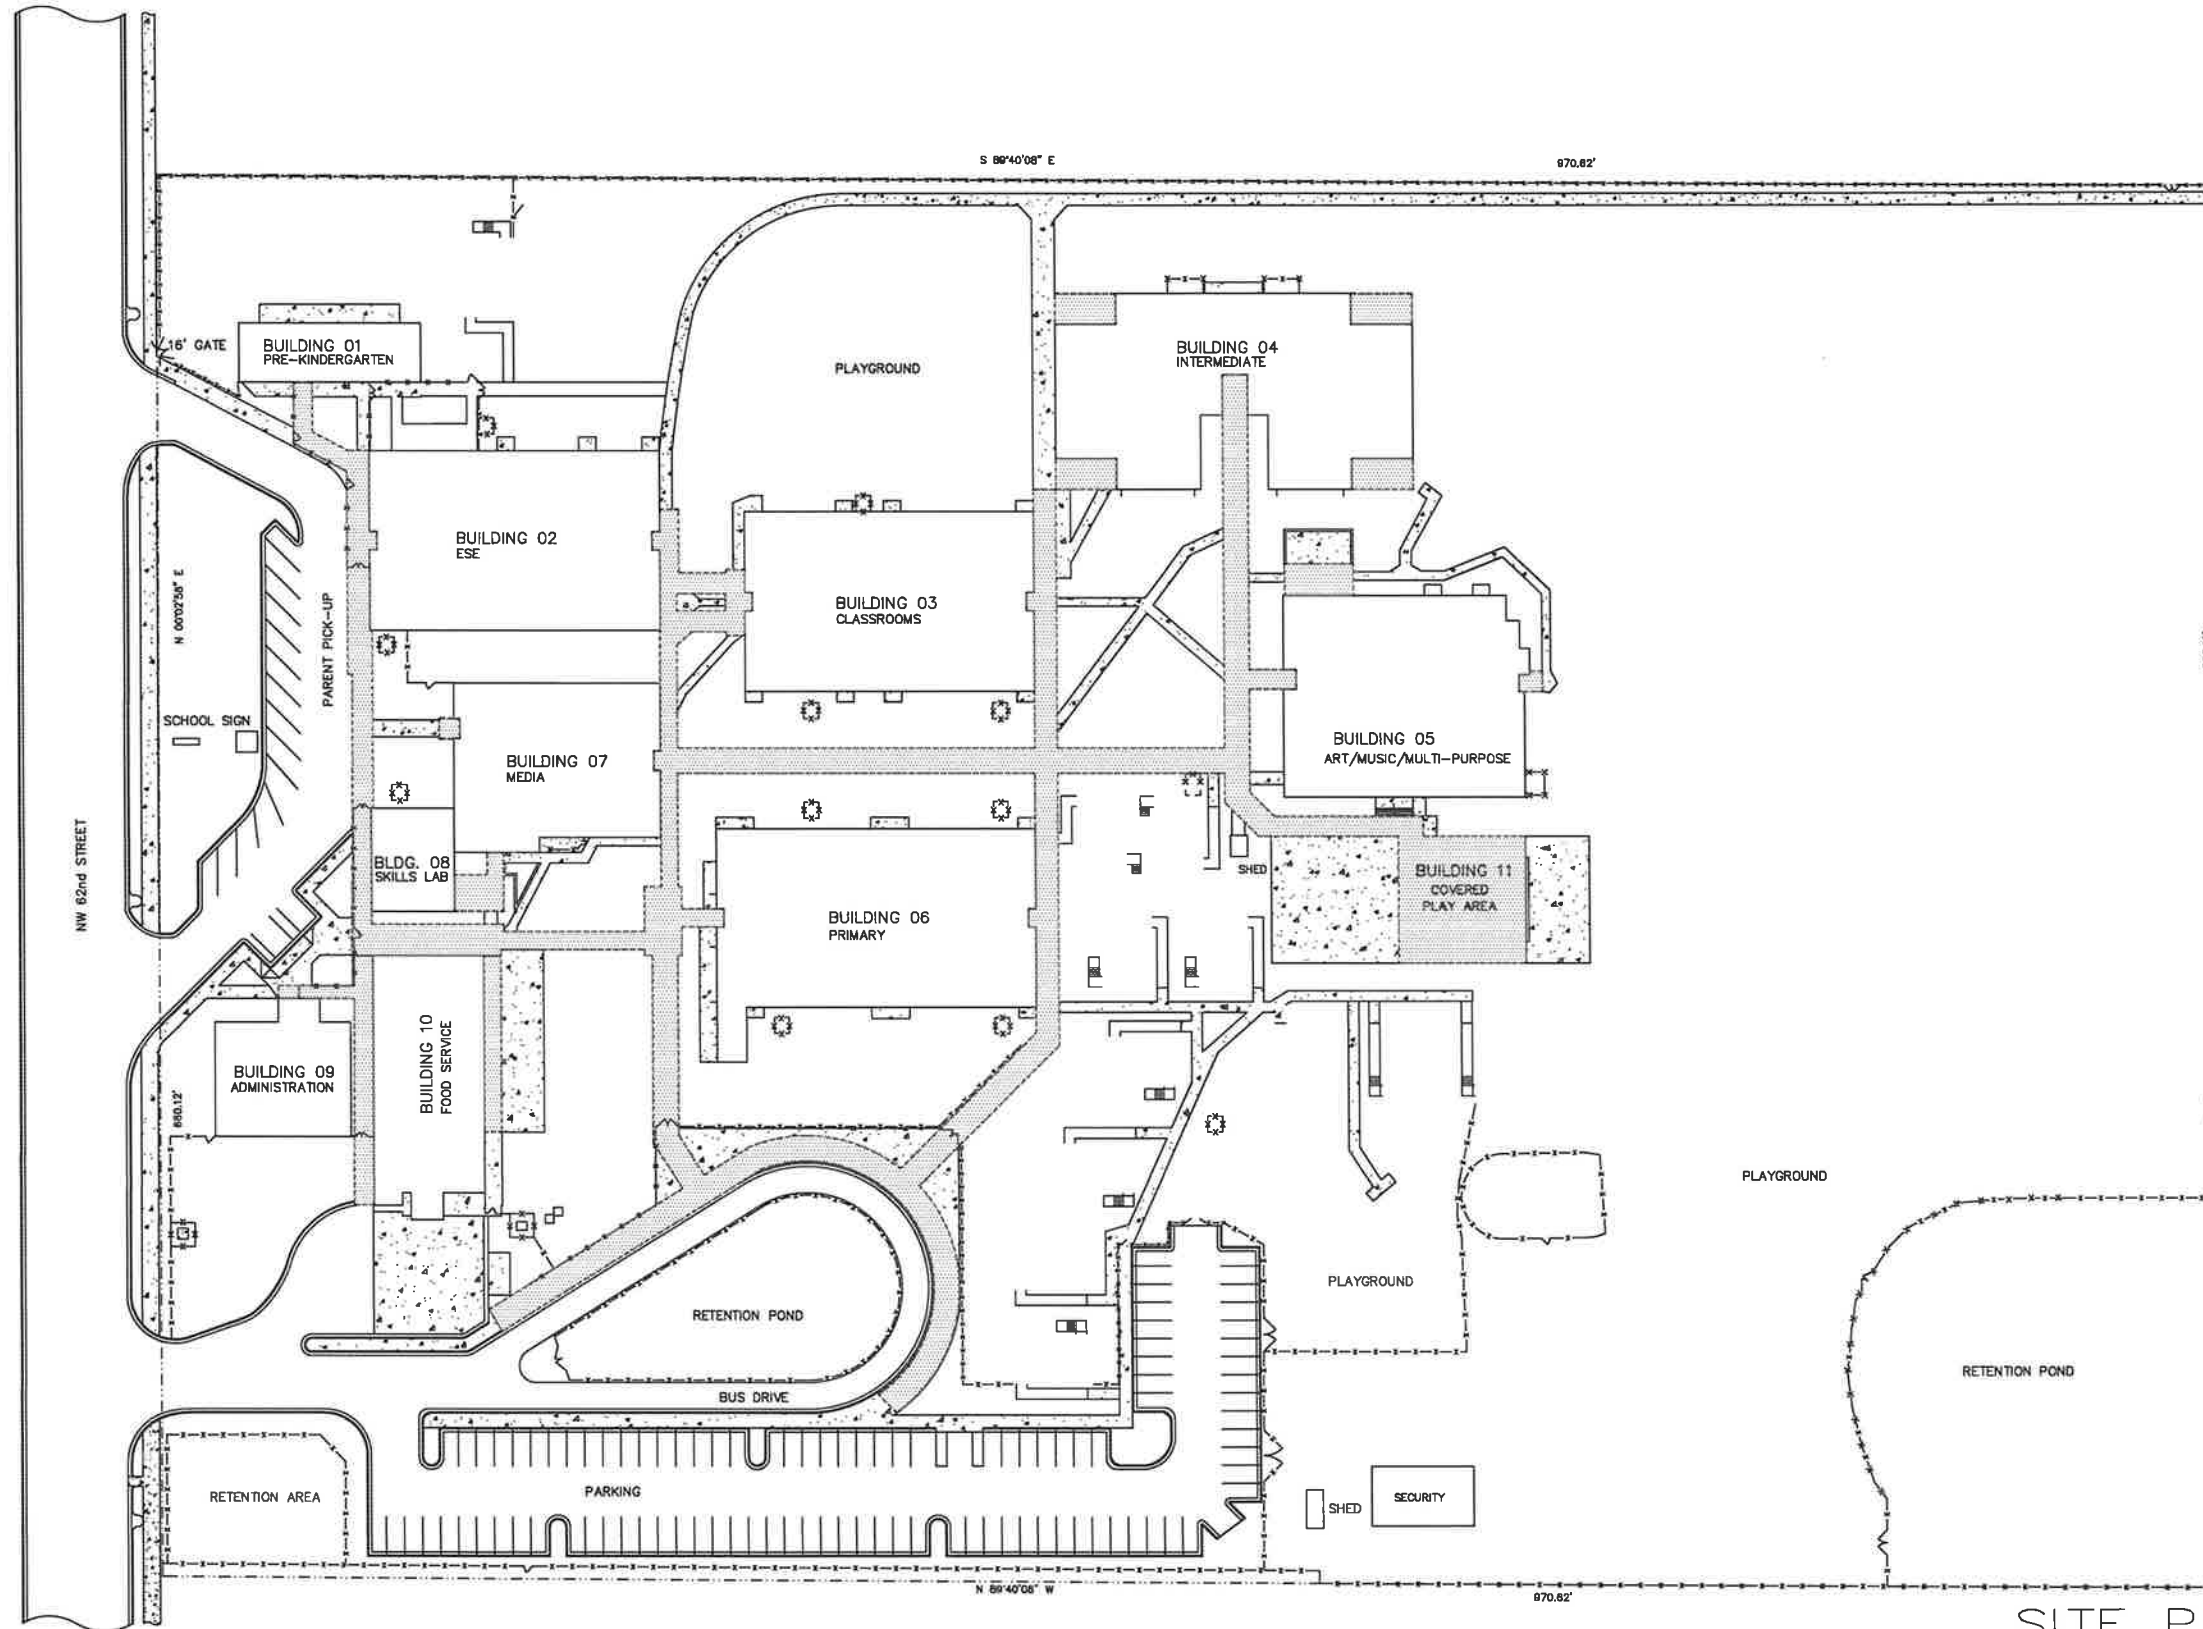

SITE PLAN



SBAC
 SCHOOL BOARD OF ALACHUA COUNTY
 FACILITIES DEPARTMENT
 3700 N.E. 13th Avenue
 Gainesville, FL 32609
 PHONE (352) 655-7400 ext. 266

Project title
 FISH SITE PLAN

Sheet title
 TERWILLIGER ELEMENTARY SCHOOL
 301 NW 62nd STREET, GAINESVILLE FL 32607

FILE NAME:
 0022S.DWG
 REVISION DATE:
 4/23/2015

scale:
 date: 10/1/01
 drawn: VMc
 checked:
 admin. no.0022



SBAC

SCHOOL BOARD OF ALACHUA COUNTY
FACILITIES DEPARTMENT
3700 N.E. 53rd AVENUE
GAINESVILLE, FLORIDA 32609
PHONE (352) 953-7400 ext. 266

FISH FLOOR PLAN

TERWILLIGER ELEMENTARY SCHOOL
301 NW 62nd STREET, GAINESVILLE FL 32607

project title

sheet title

FILE NAME:

0022F-A.DWG

REVISION DATE:

4/2/2014

scale:


date: 10/1/01

drawn: VMc


checked:

admin. no.0022

22A

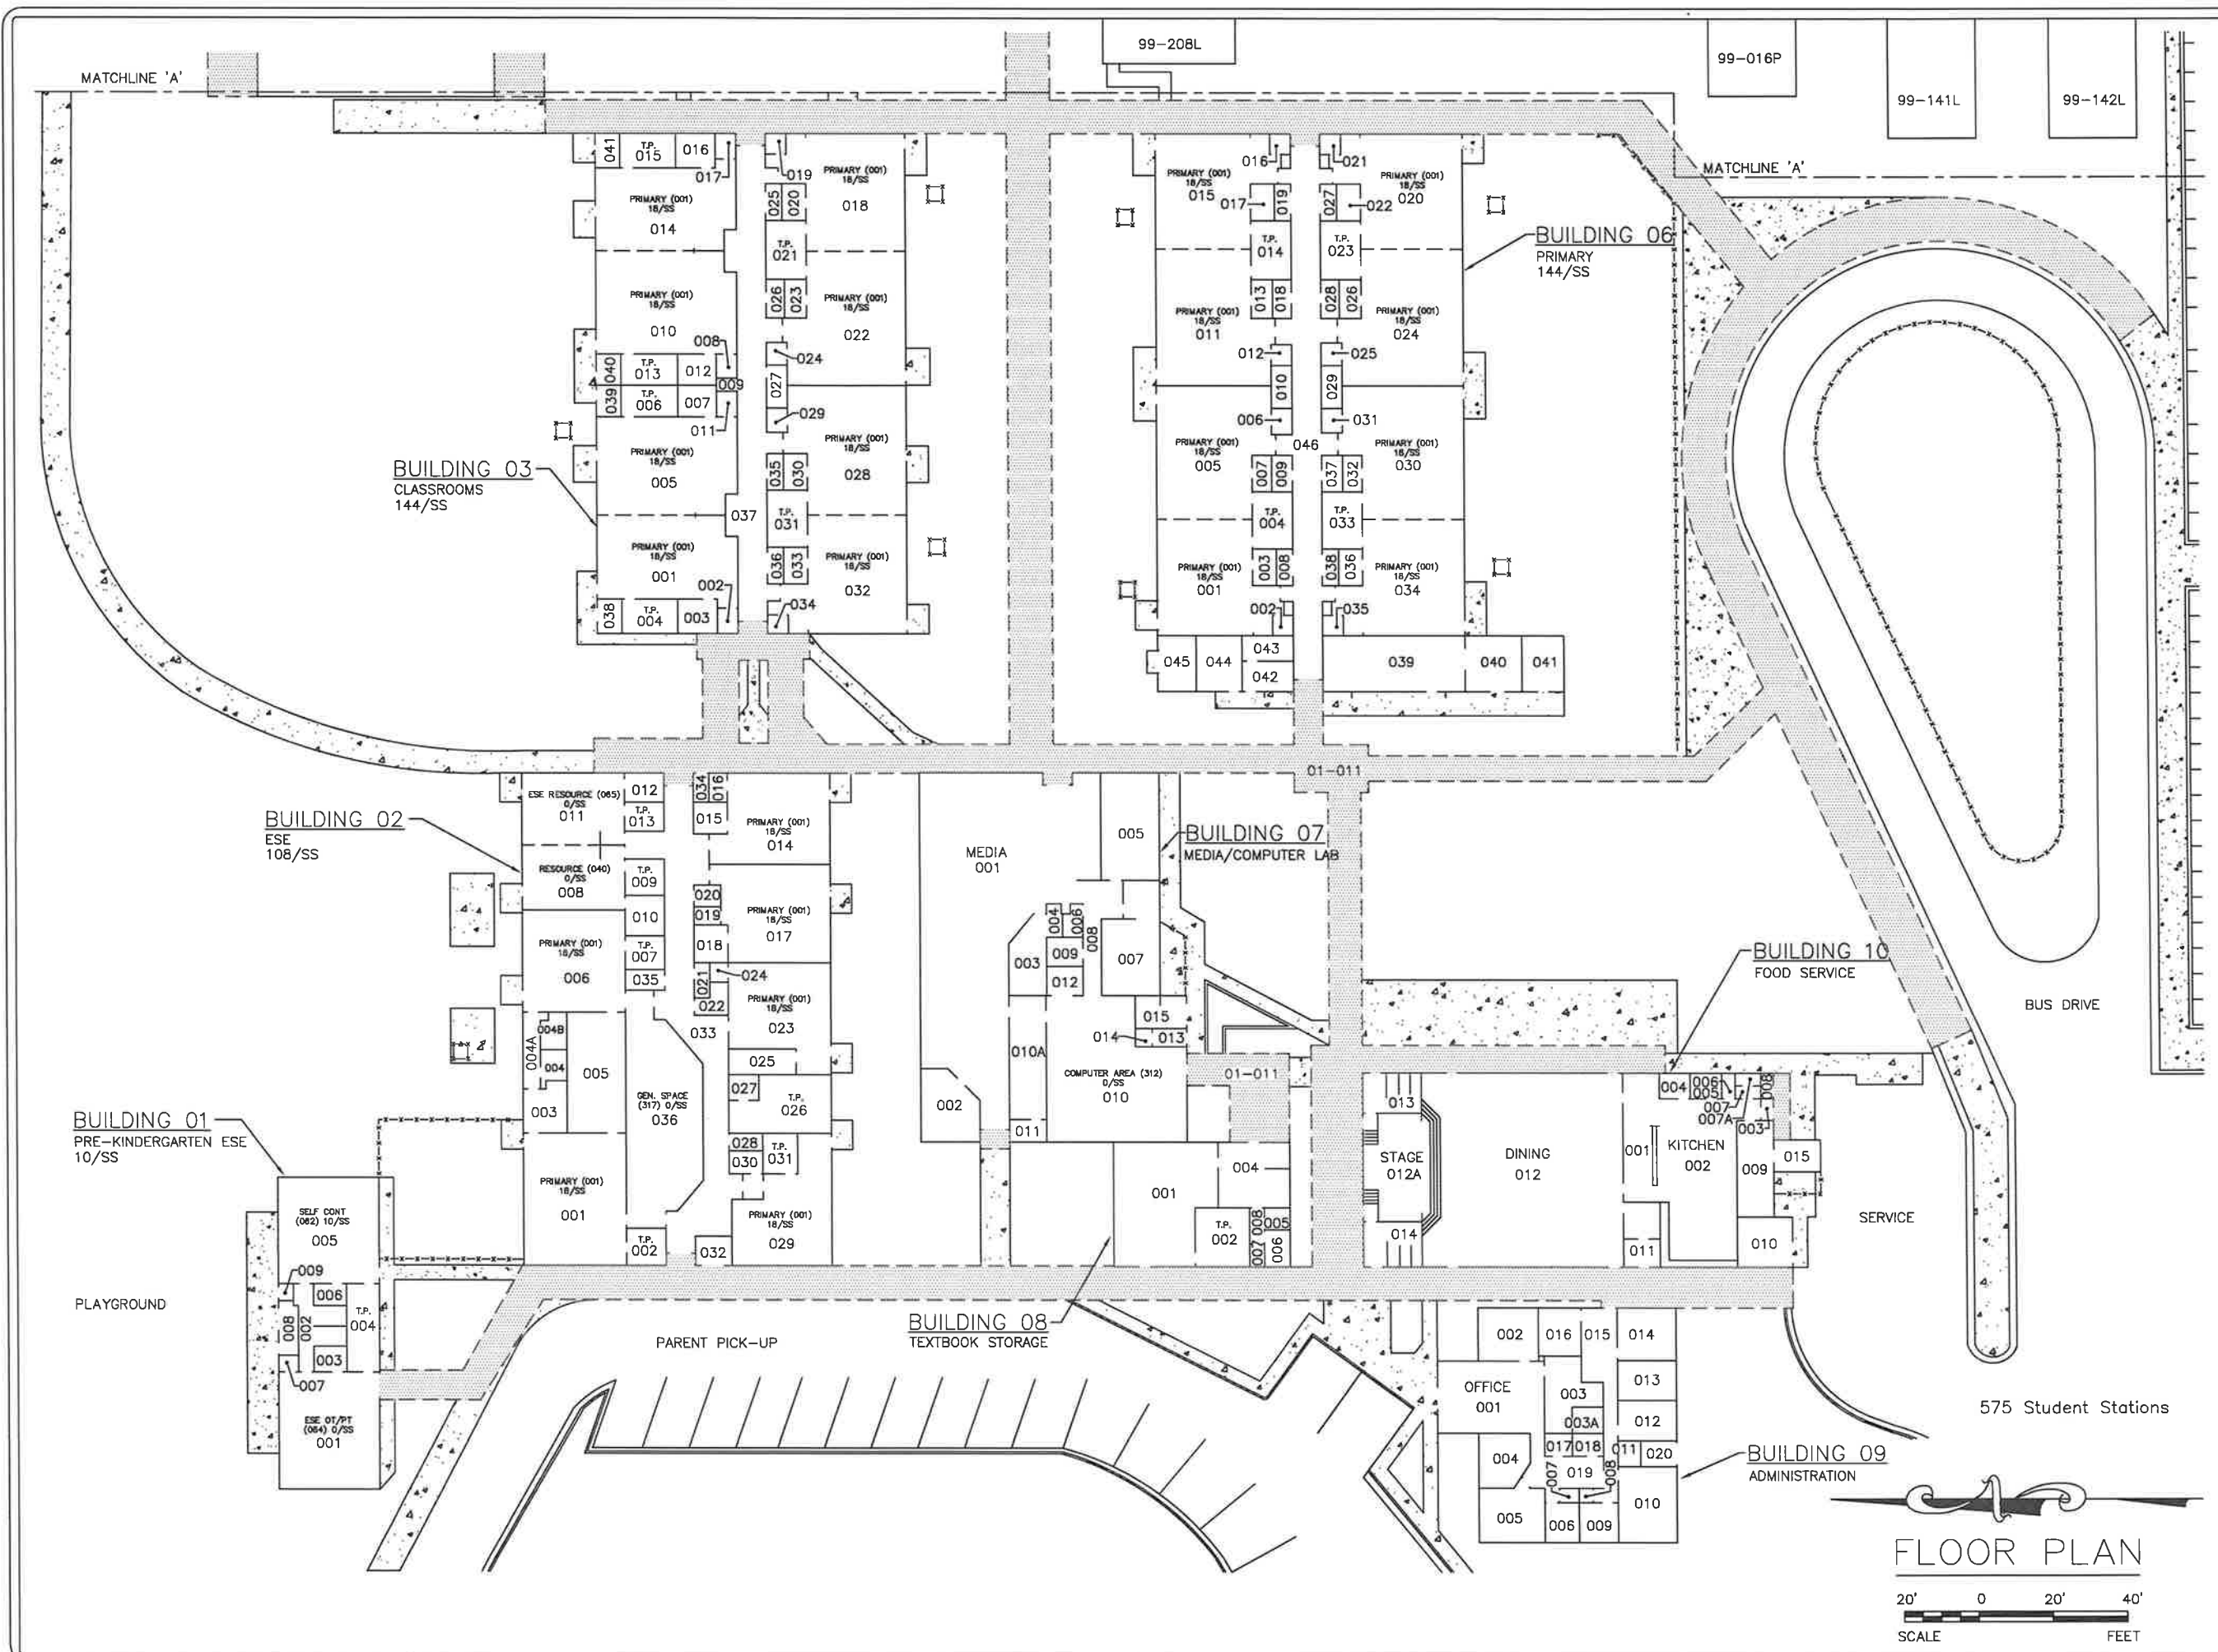

FLOOR PLAN

 



SBAC
 SCHOOL BOARD OF ALACHUA COUNTY
 FACILITIES DEPARTMENT
 3700 N.E. 53rd AVENUE
 GAINESVILLE, FL 32609
 PHONE (352) 955-7400 ext. 288

Project title
FISH FLOOR PLAN


sheet title
TERWILLIGER ELEMENTARY SCHOOL
 301 NW 62nd STREET, GAINESVILLE FL 32607

FILE NAME:
 0022F-B.DWG

REVISION DATE:
 4/16/2014

scale:
 date: 10/1/01
 drawn: VMc
 checked:
 admin. no.0022

22B

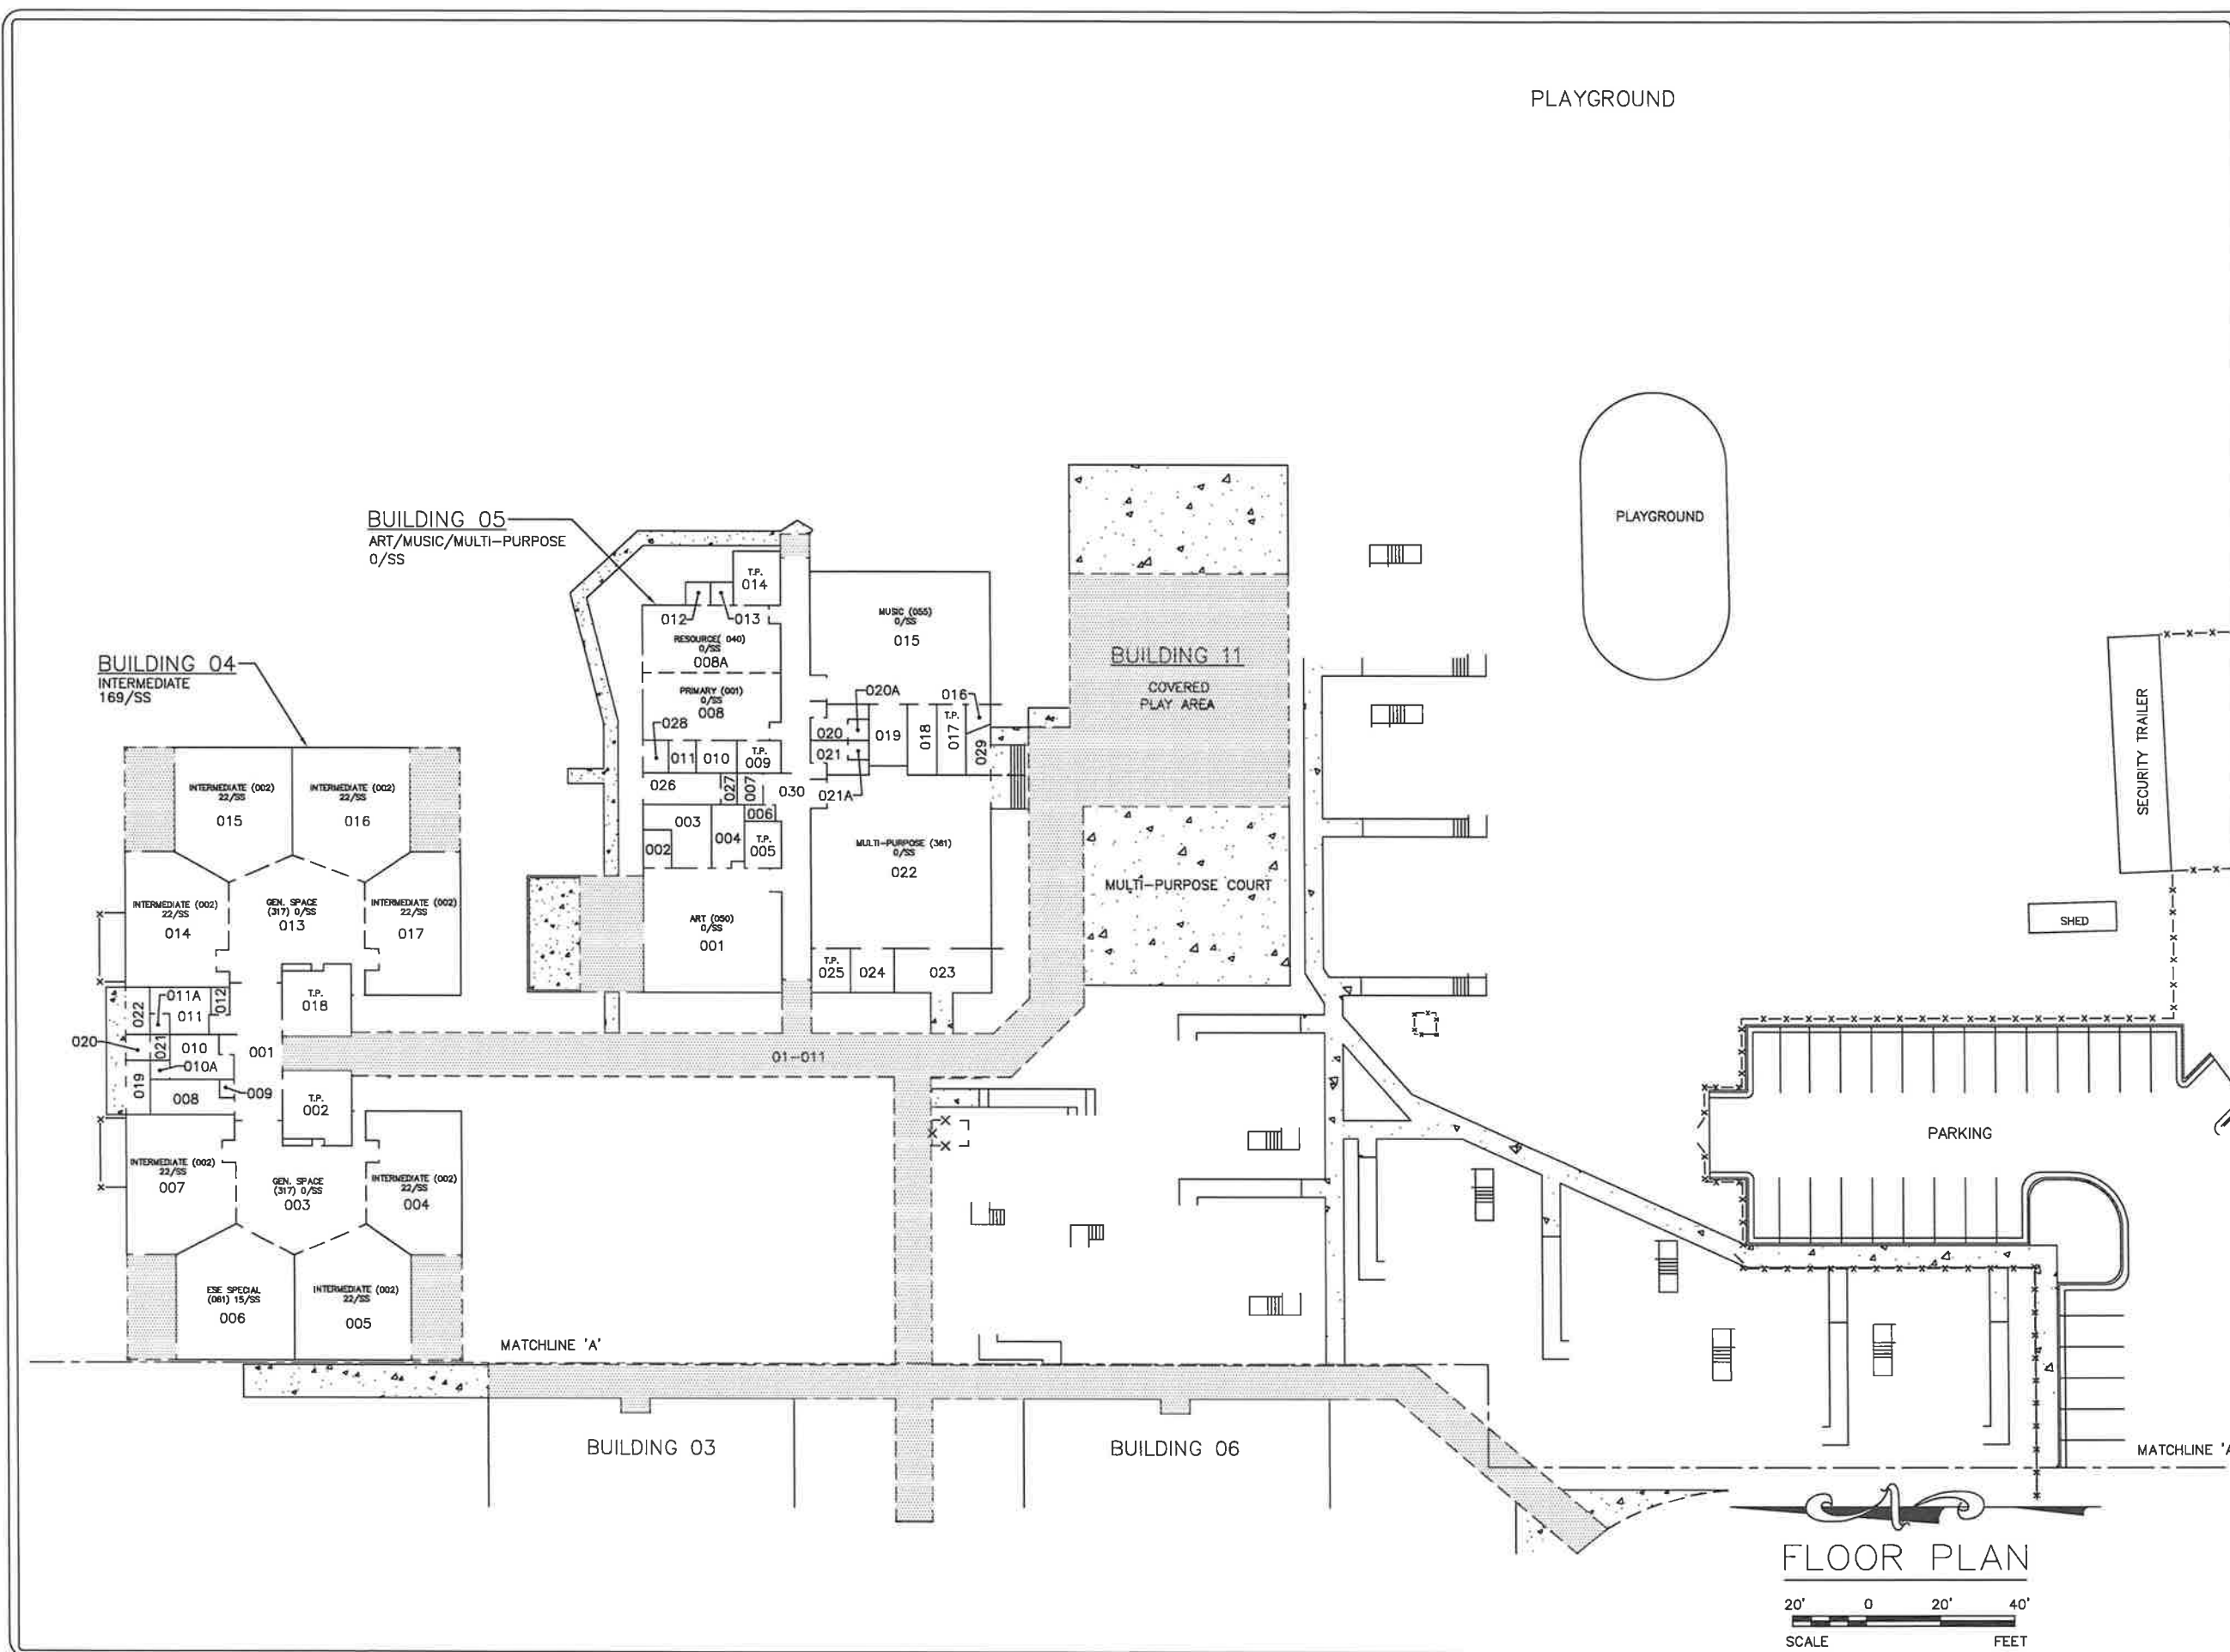

FLOOR PLAN



Building #	Square Footage
1	2,102
2	10,636
3	10,723
4	11,488
5	9,592
6	12,461
7	5,164
8	1,569
9	3,182
10	5,649
TOTAL	72,566